

QUEEN LATIFAH  
**LAST**  
HOLIDAY



SHE ALWAYS THOUGHT  
SHE WAS SOMEBODY...


AND SHE WAS.



DERRICK  
ROBERTS  
PRODUCTIONS INC.



# FLOORPLAN BY DRP

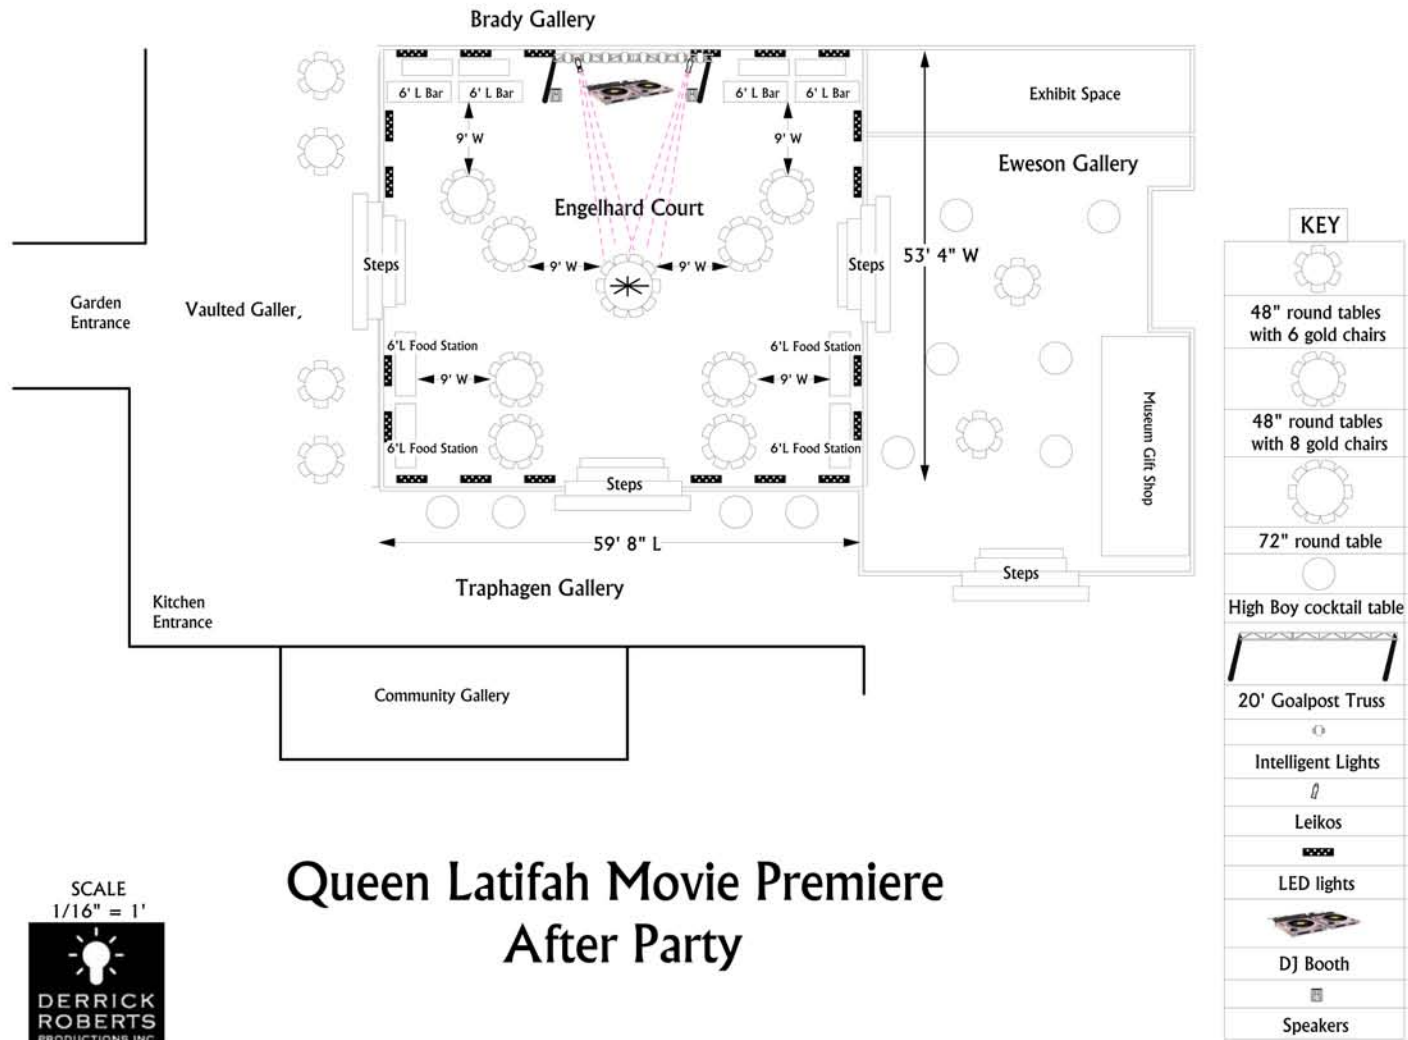

SCALE  
1/16" = 1'




## Queen Latifah Movie Premiere After Party

QUEEN LATIFAH  
**LAST**  
HOLIDAY




# FLOORPLAN BY DRP

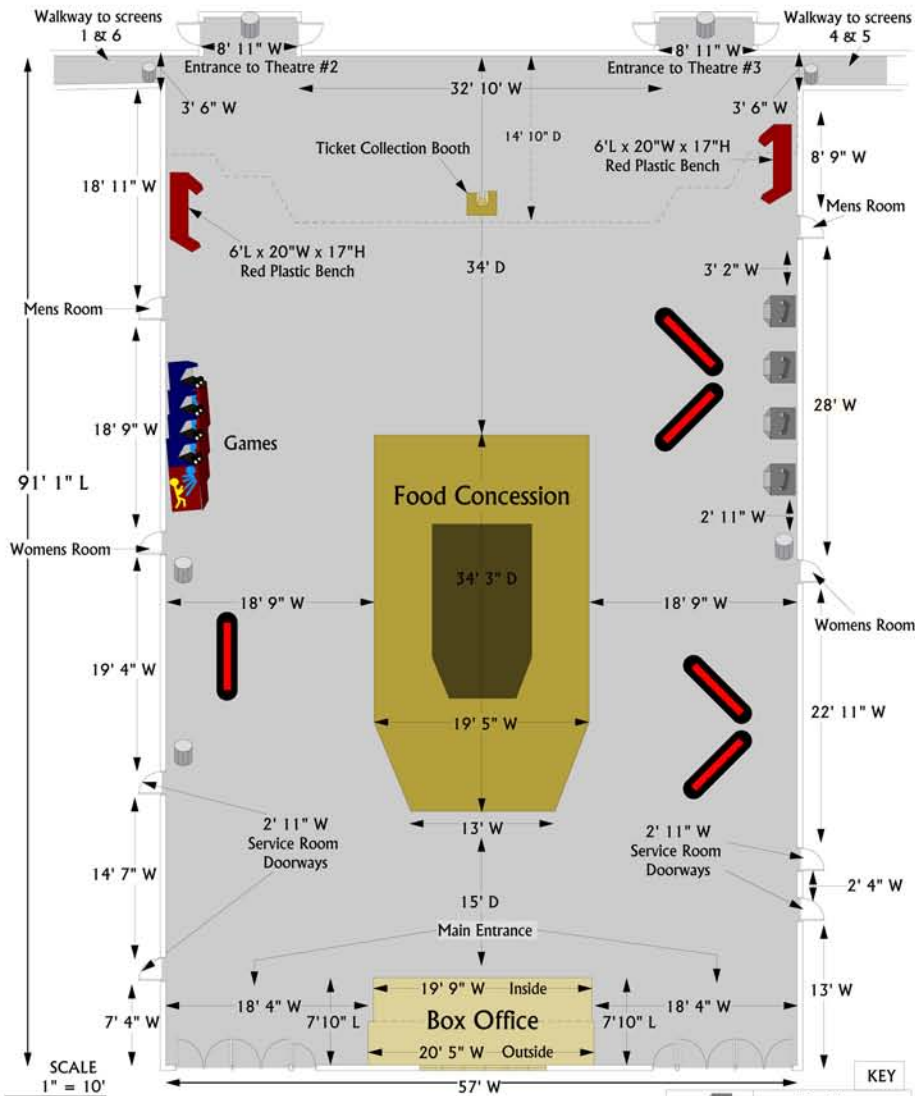

Queen Latifah: "Last Holiday" Movie Premiere  
Newark Screens on Springfield & Bergen

KEY	
	Pay Phones
	26"W x 26"D x 38"H Garbage
Dotted Line Illustrates Dip in Ceiling	

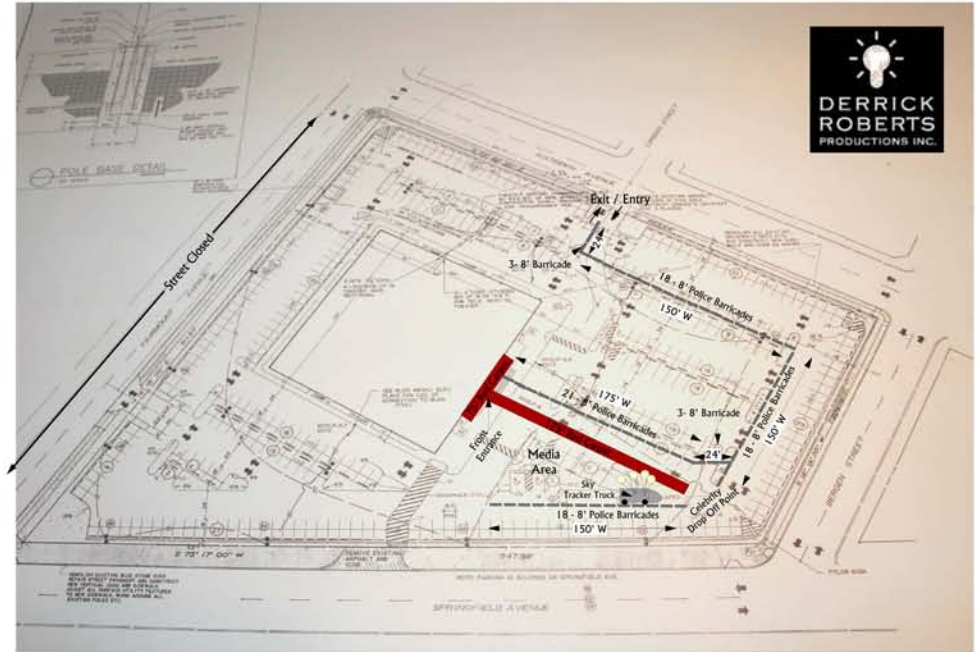

Queen Latifah: "Last Holiday" Movie Premiere  
Newark Screens on Springfield & Bergen

QUEEN LATIFAH  
**LAST**  
HOLIDAY



# OVERVIEW



QUEEN LATIFAH  
**LAST**  
HOLIDAY



# OVERVIEW



QUEEN LATIFAH  
**LAST**  
HOLIDAY

